

Town to Furnish/Install
Pump, Controls and
Wiring

TYPICAL LATERAL INSTALLATION

Bldg. sewer trap, vent and cleanout assembly
(furnished and installed by Town)

Furnished, installed,
and maintained by
Town


Pre-packaged grinder pump station
(furnished and installed by Town)

CONTROL PANEL

Exposed 6"
above grade
(typ.)

1.25" HDPE piping
(furnished and installed
by Town)

BASEMENT

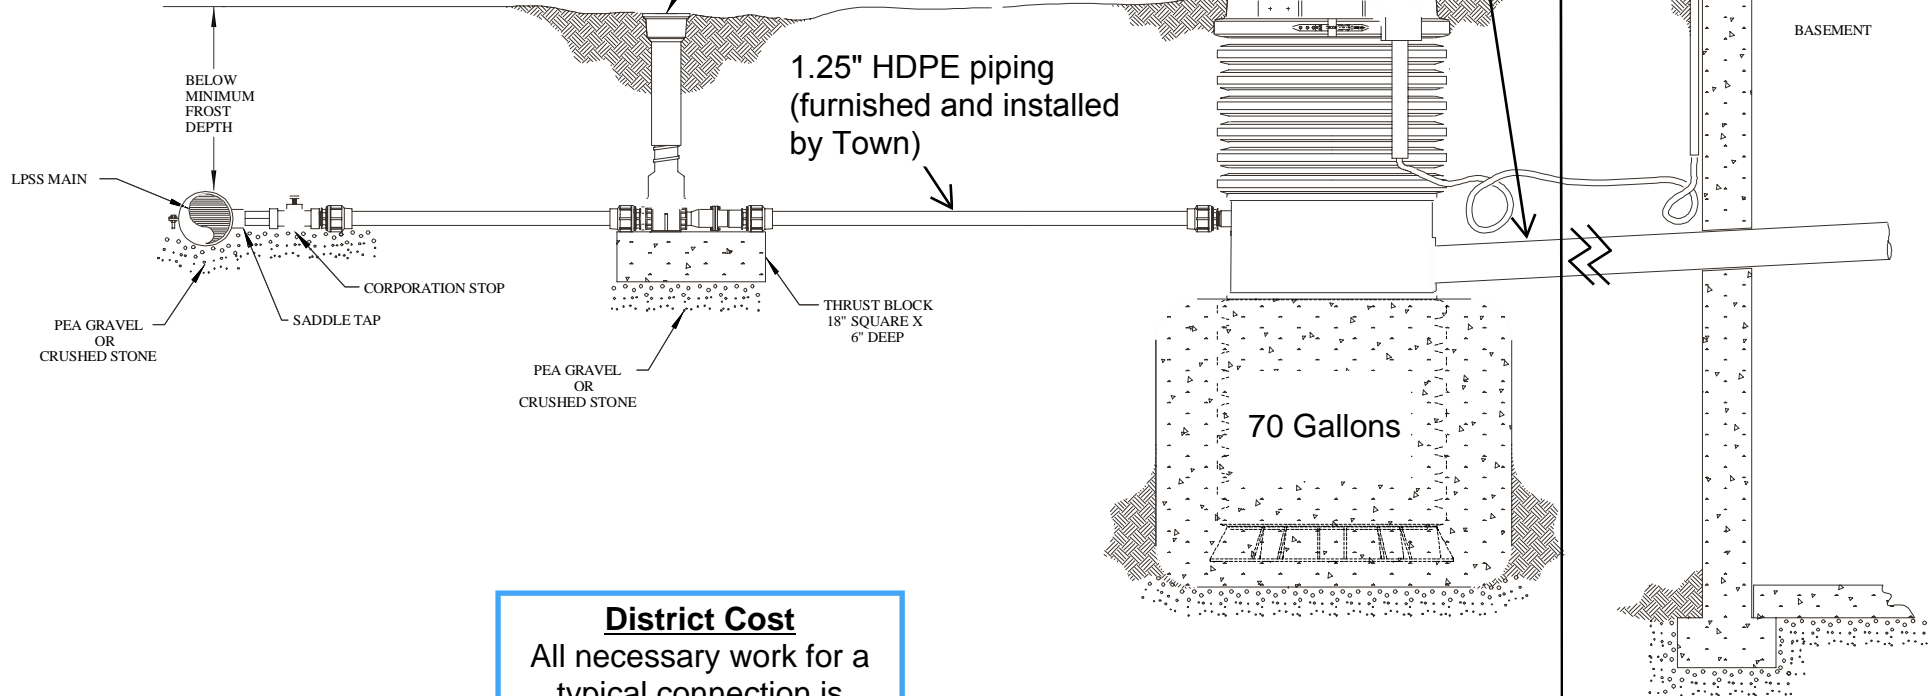

District Cost
All necessary work for a
typical connection is
included in the project cost.

Furnished, installed and
maintained by Town

Maintained by
property owner